



PROFIL NR.	000	67.20	72.67	184.54	184.65	214.44	233.69	252.02	283.66	310.59	343.71	361.65
HOR. KURV.								R=248.25	R=248.25	R=98.25		

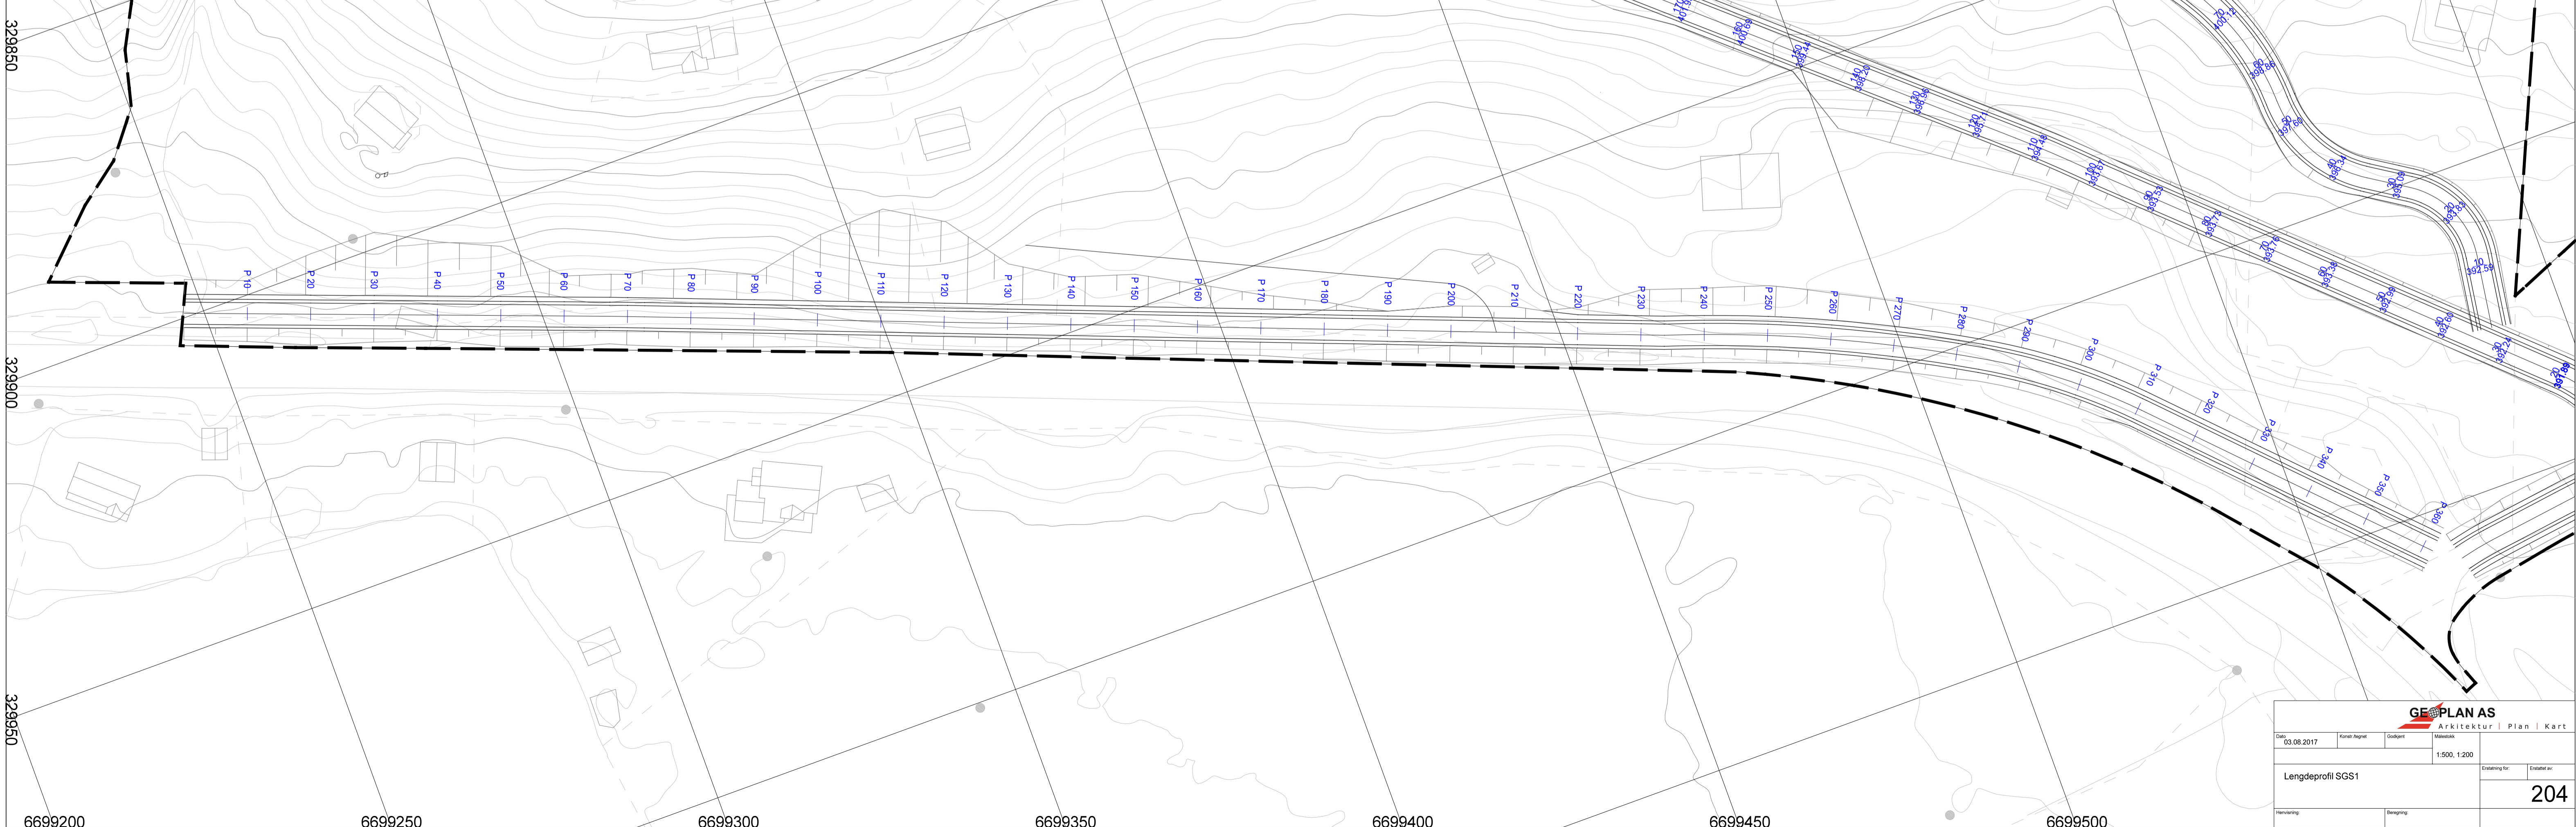


**GEPLAN AS**  

		204	



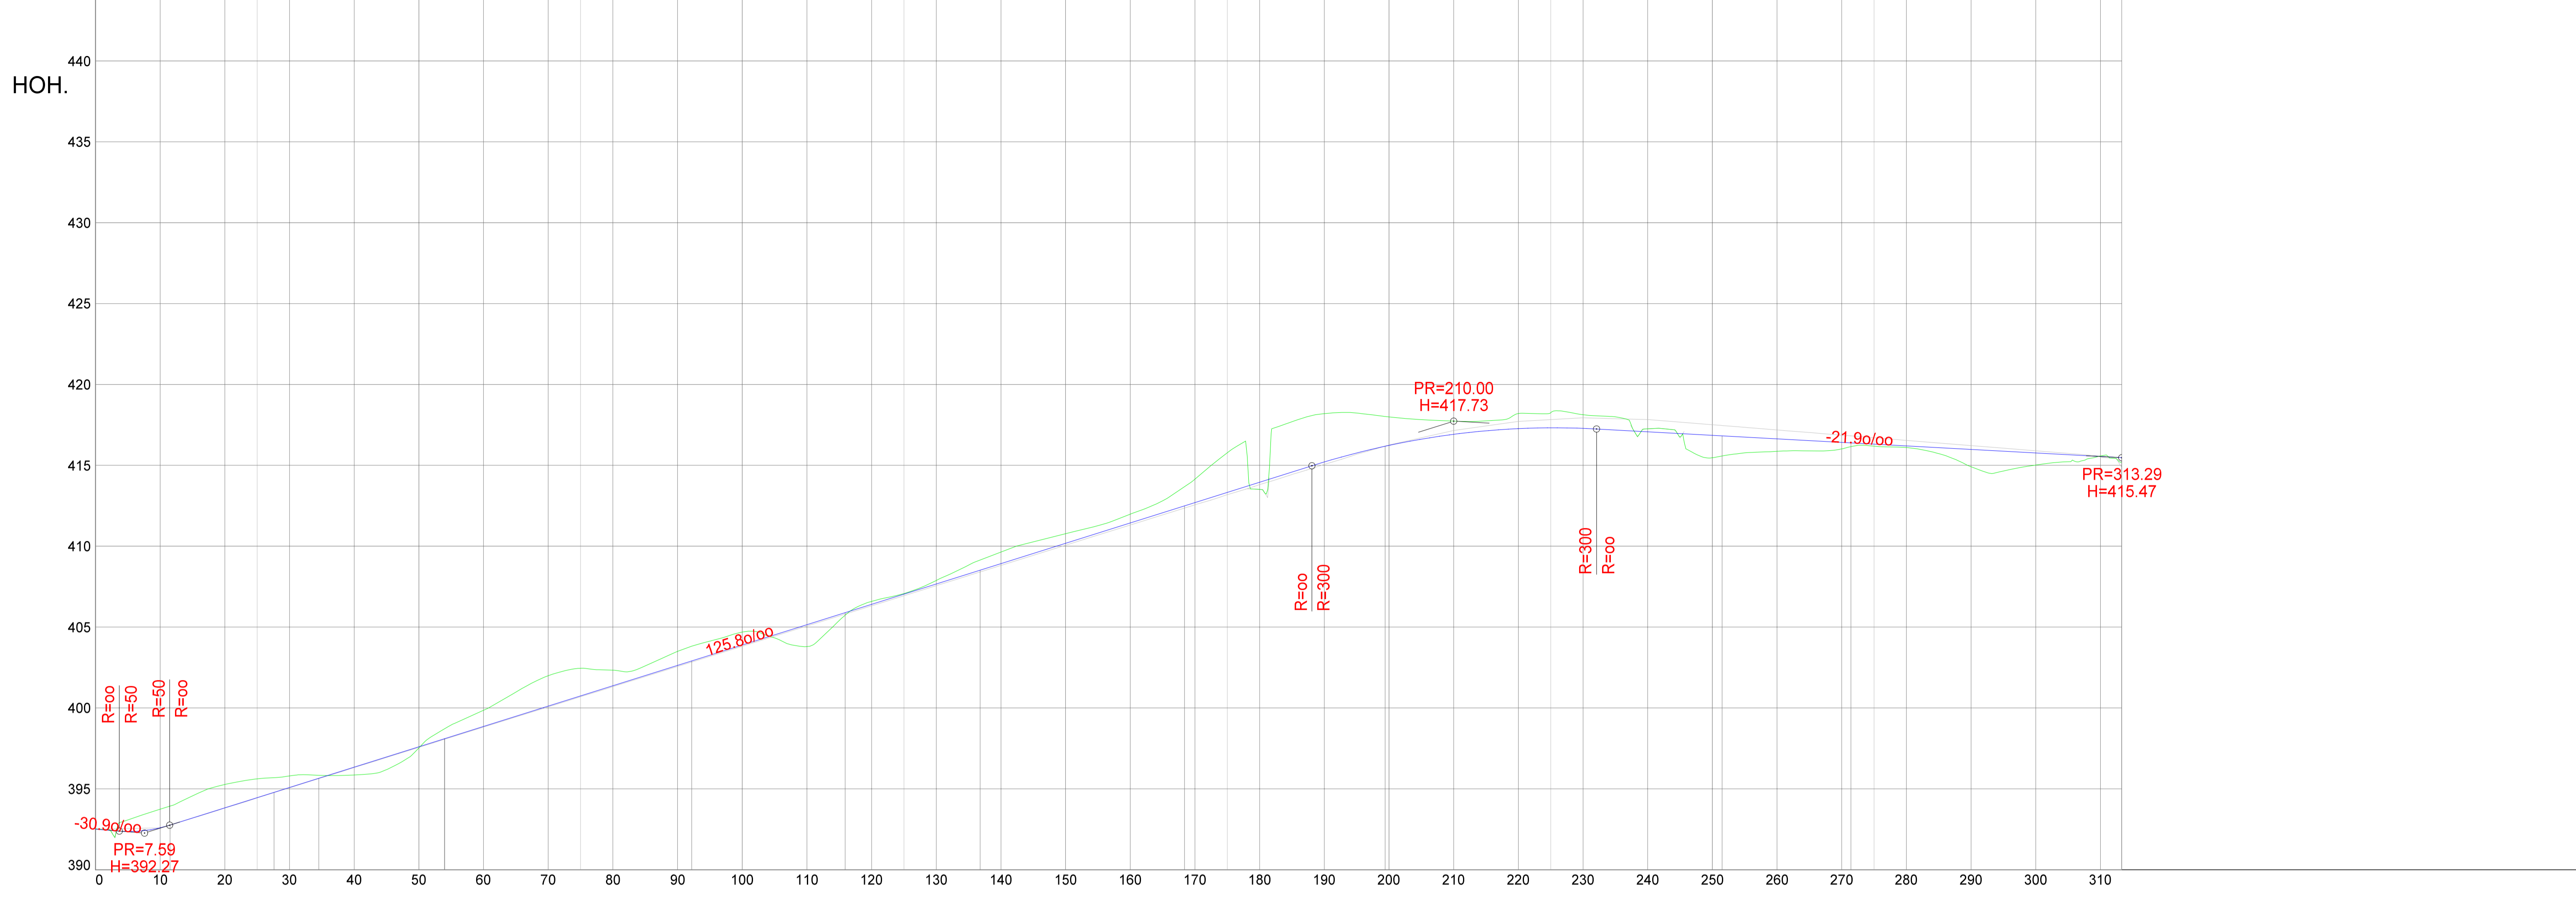


PROFIL NR.	0.00	11.53	27.60	34.53	53.97	92.16	115.92	136.76	168.38	199.40	251.50	271.42	313.29
HOR. KURV.		R=14.00		R=20.00		R=40.00		R=40.00		R=12.00		R=40.00	

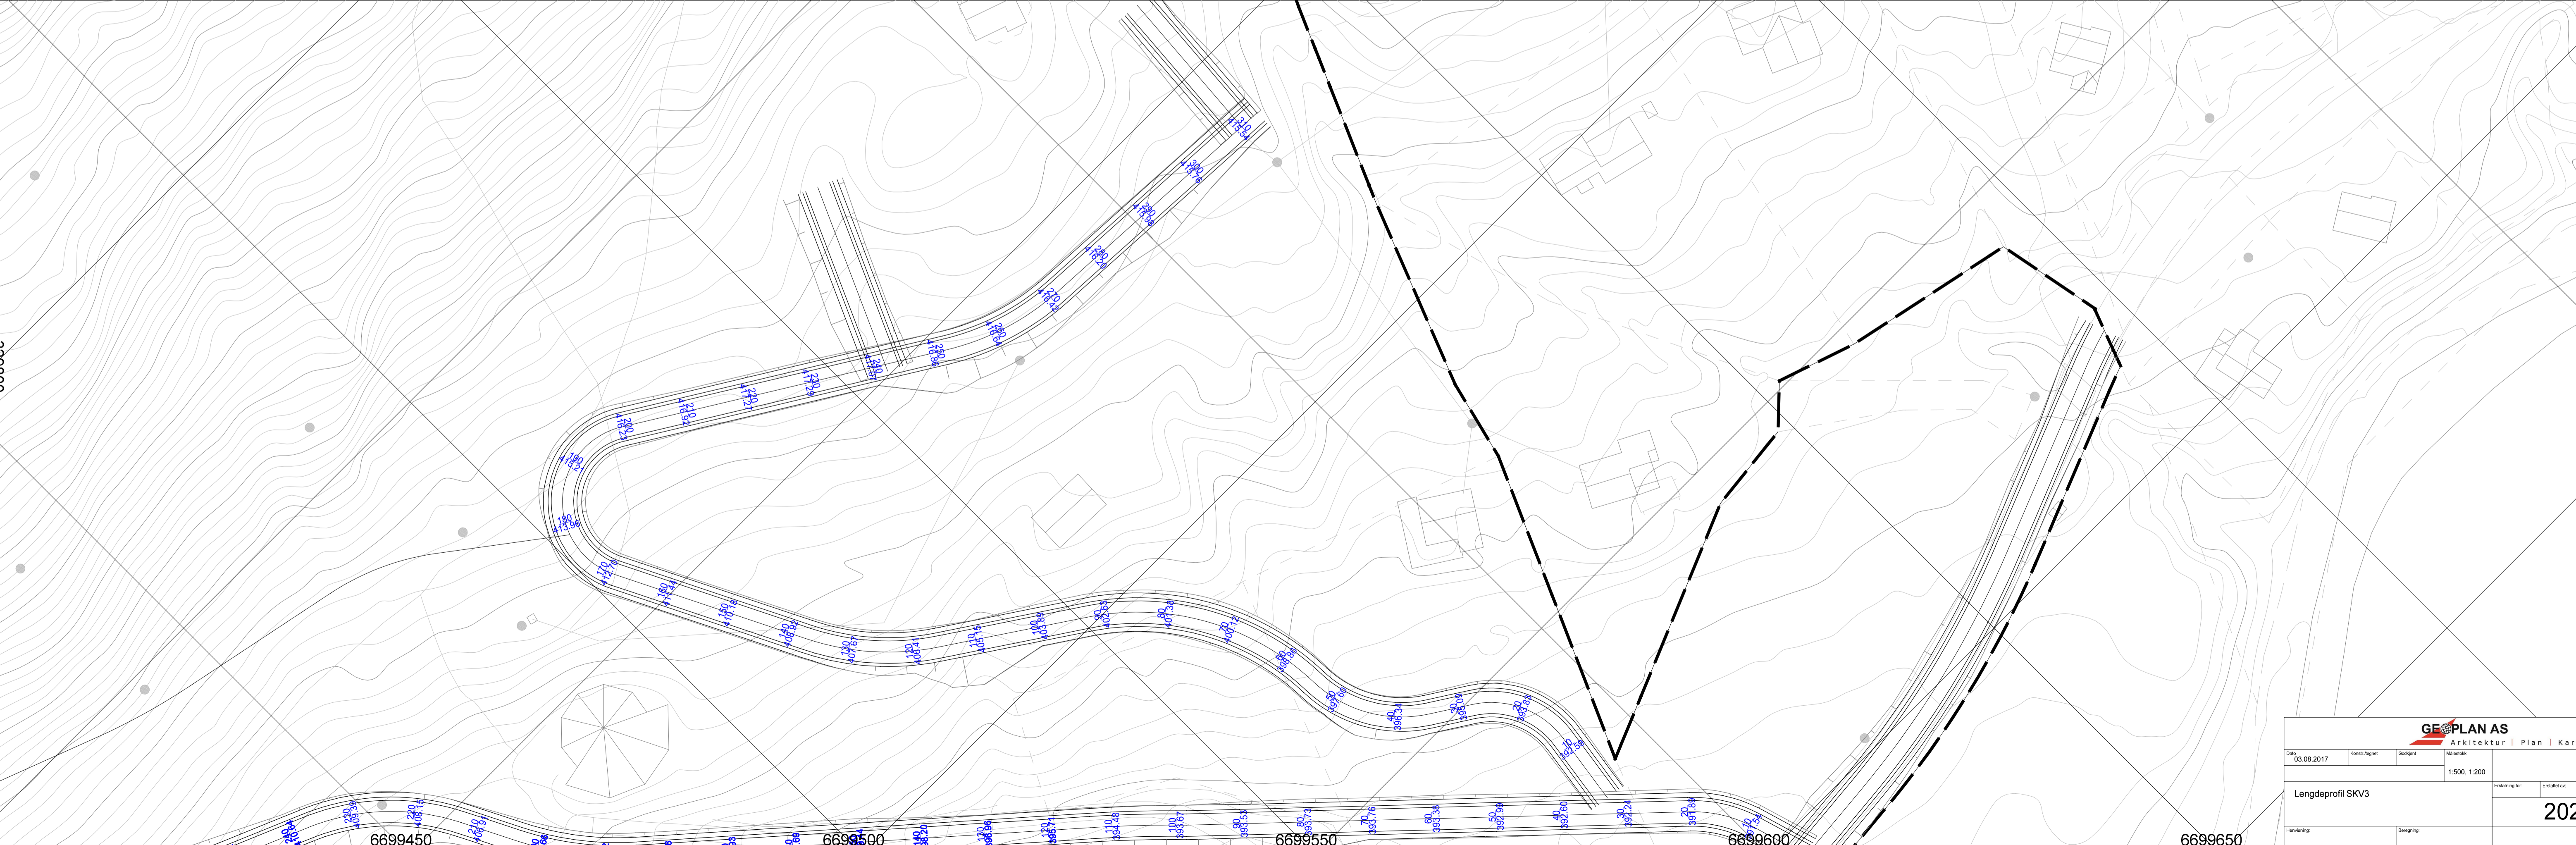



PROFIL NR.	0.00	3.27	16.60	40.21	53.86
HOR. KURV.			R=7.00		R=30.00

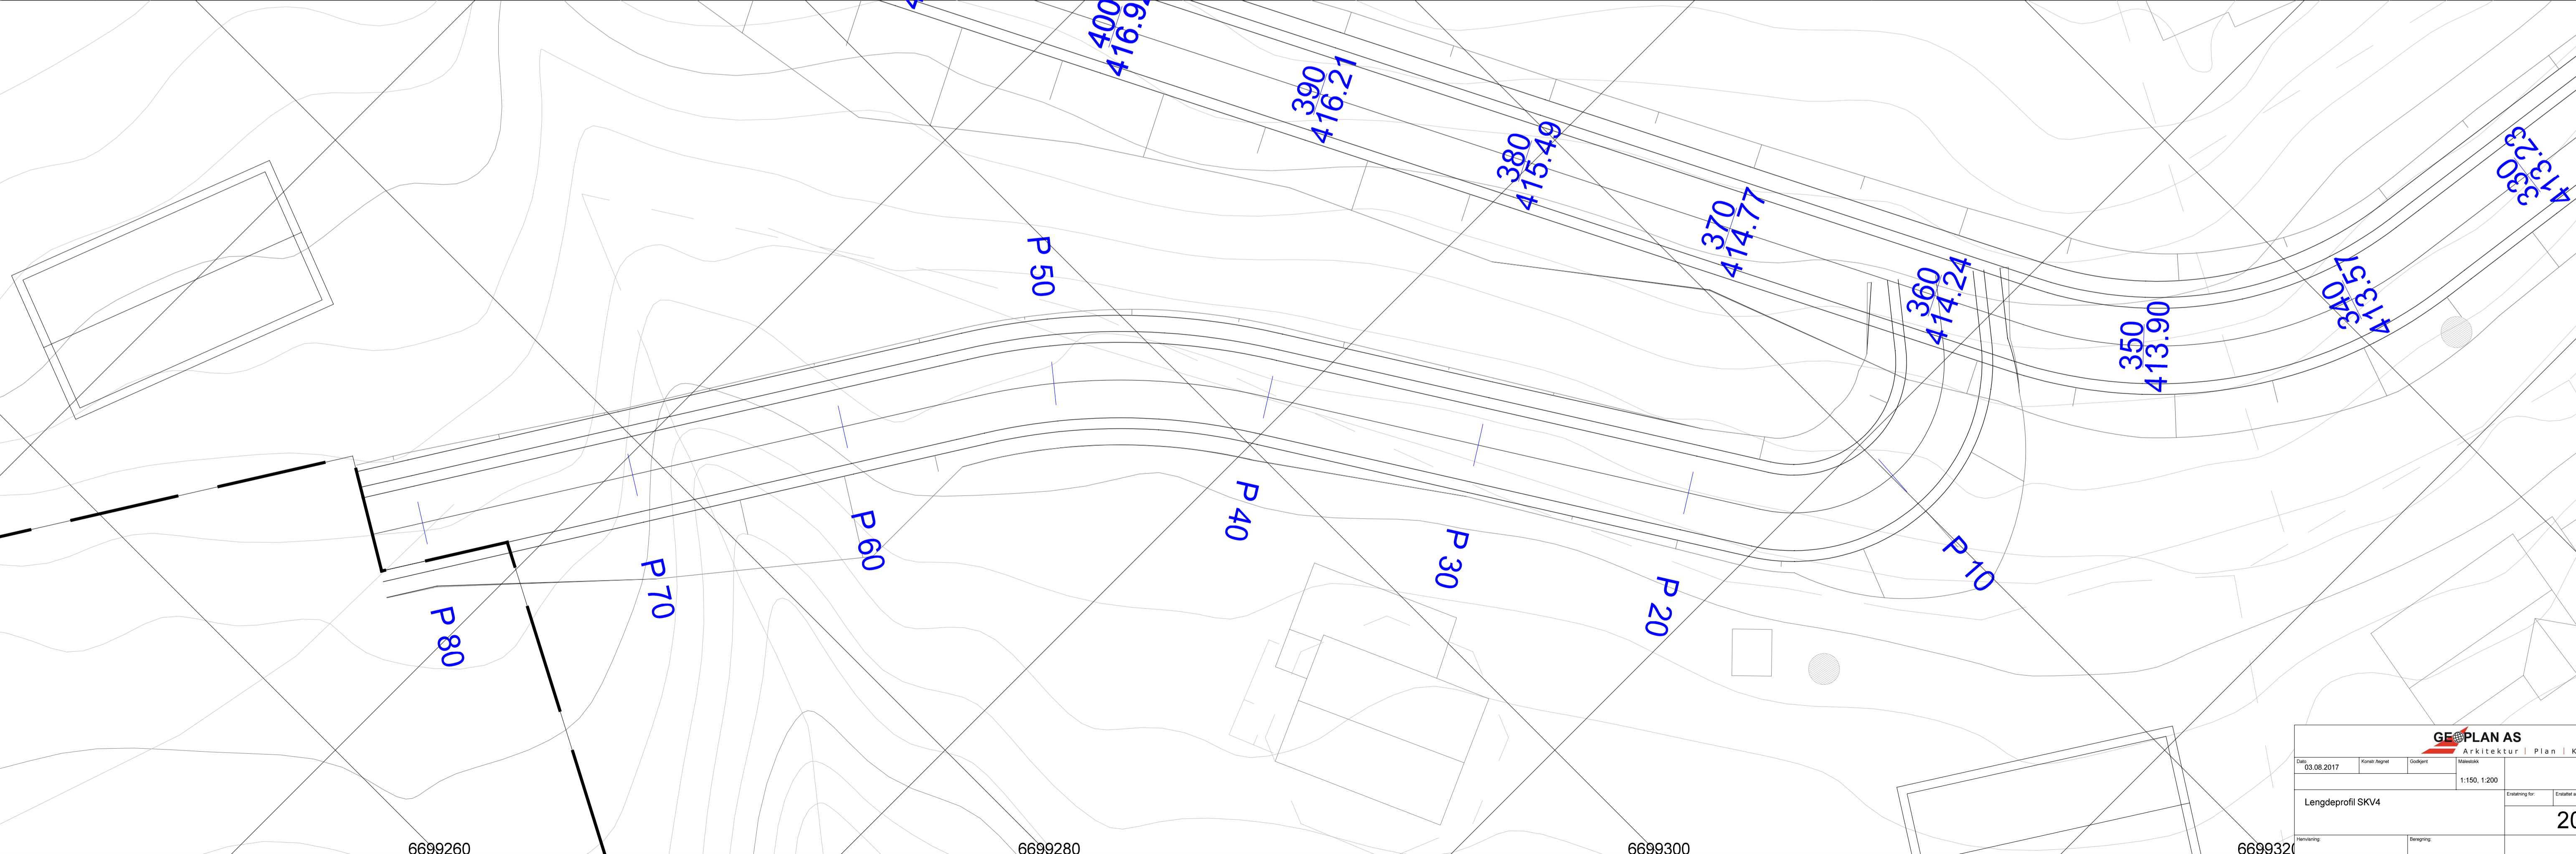

**GEPLAN AS**  

Lengdeprofil SKV4					203

6699260

6699280

6699300

6699320